


LOTEO - LAMINA IV - Esc. 1:1500

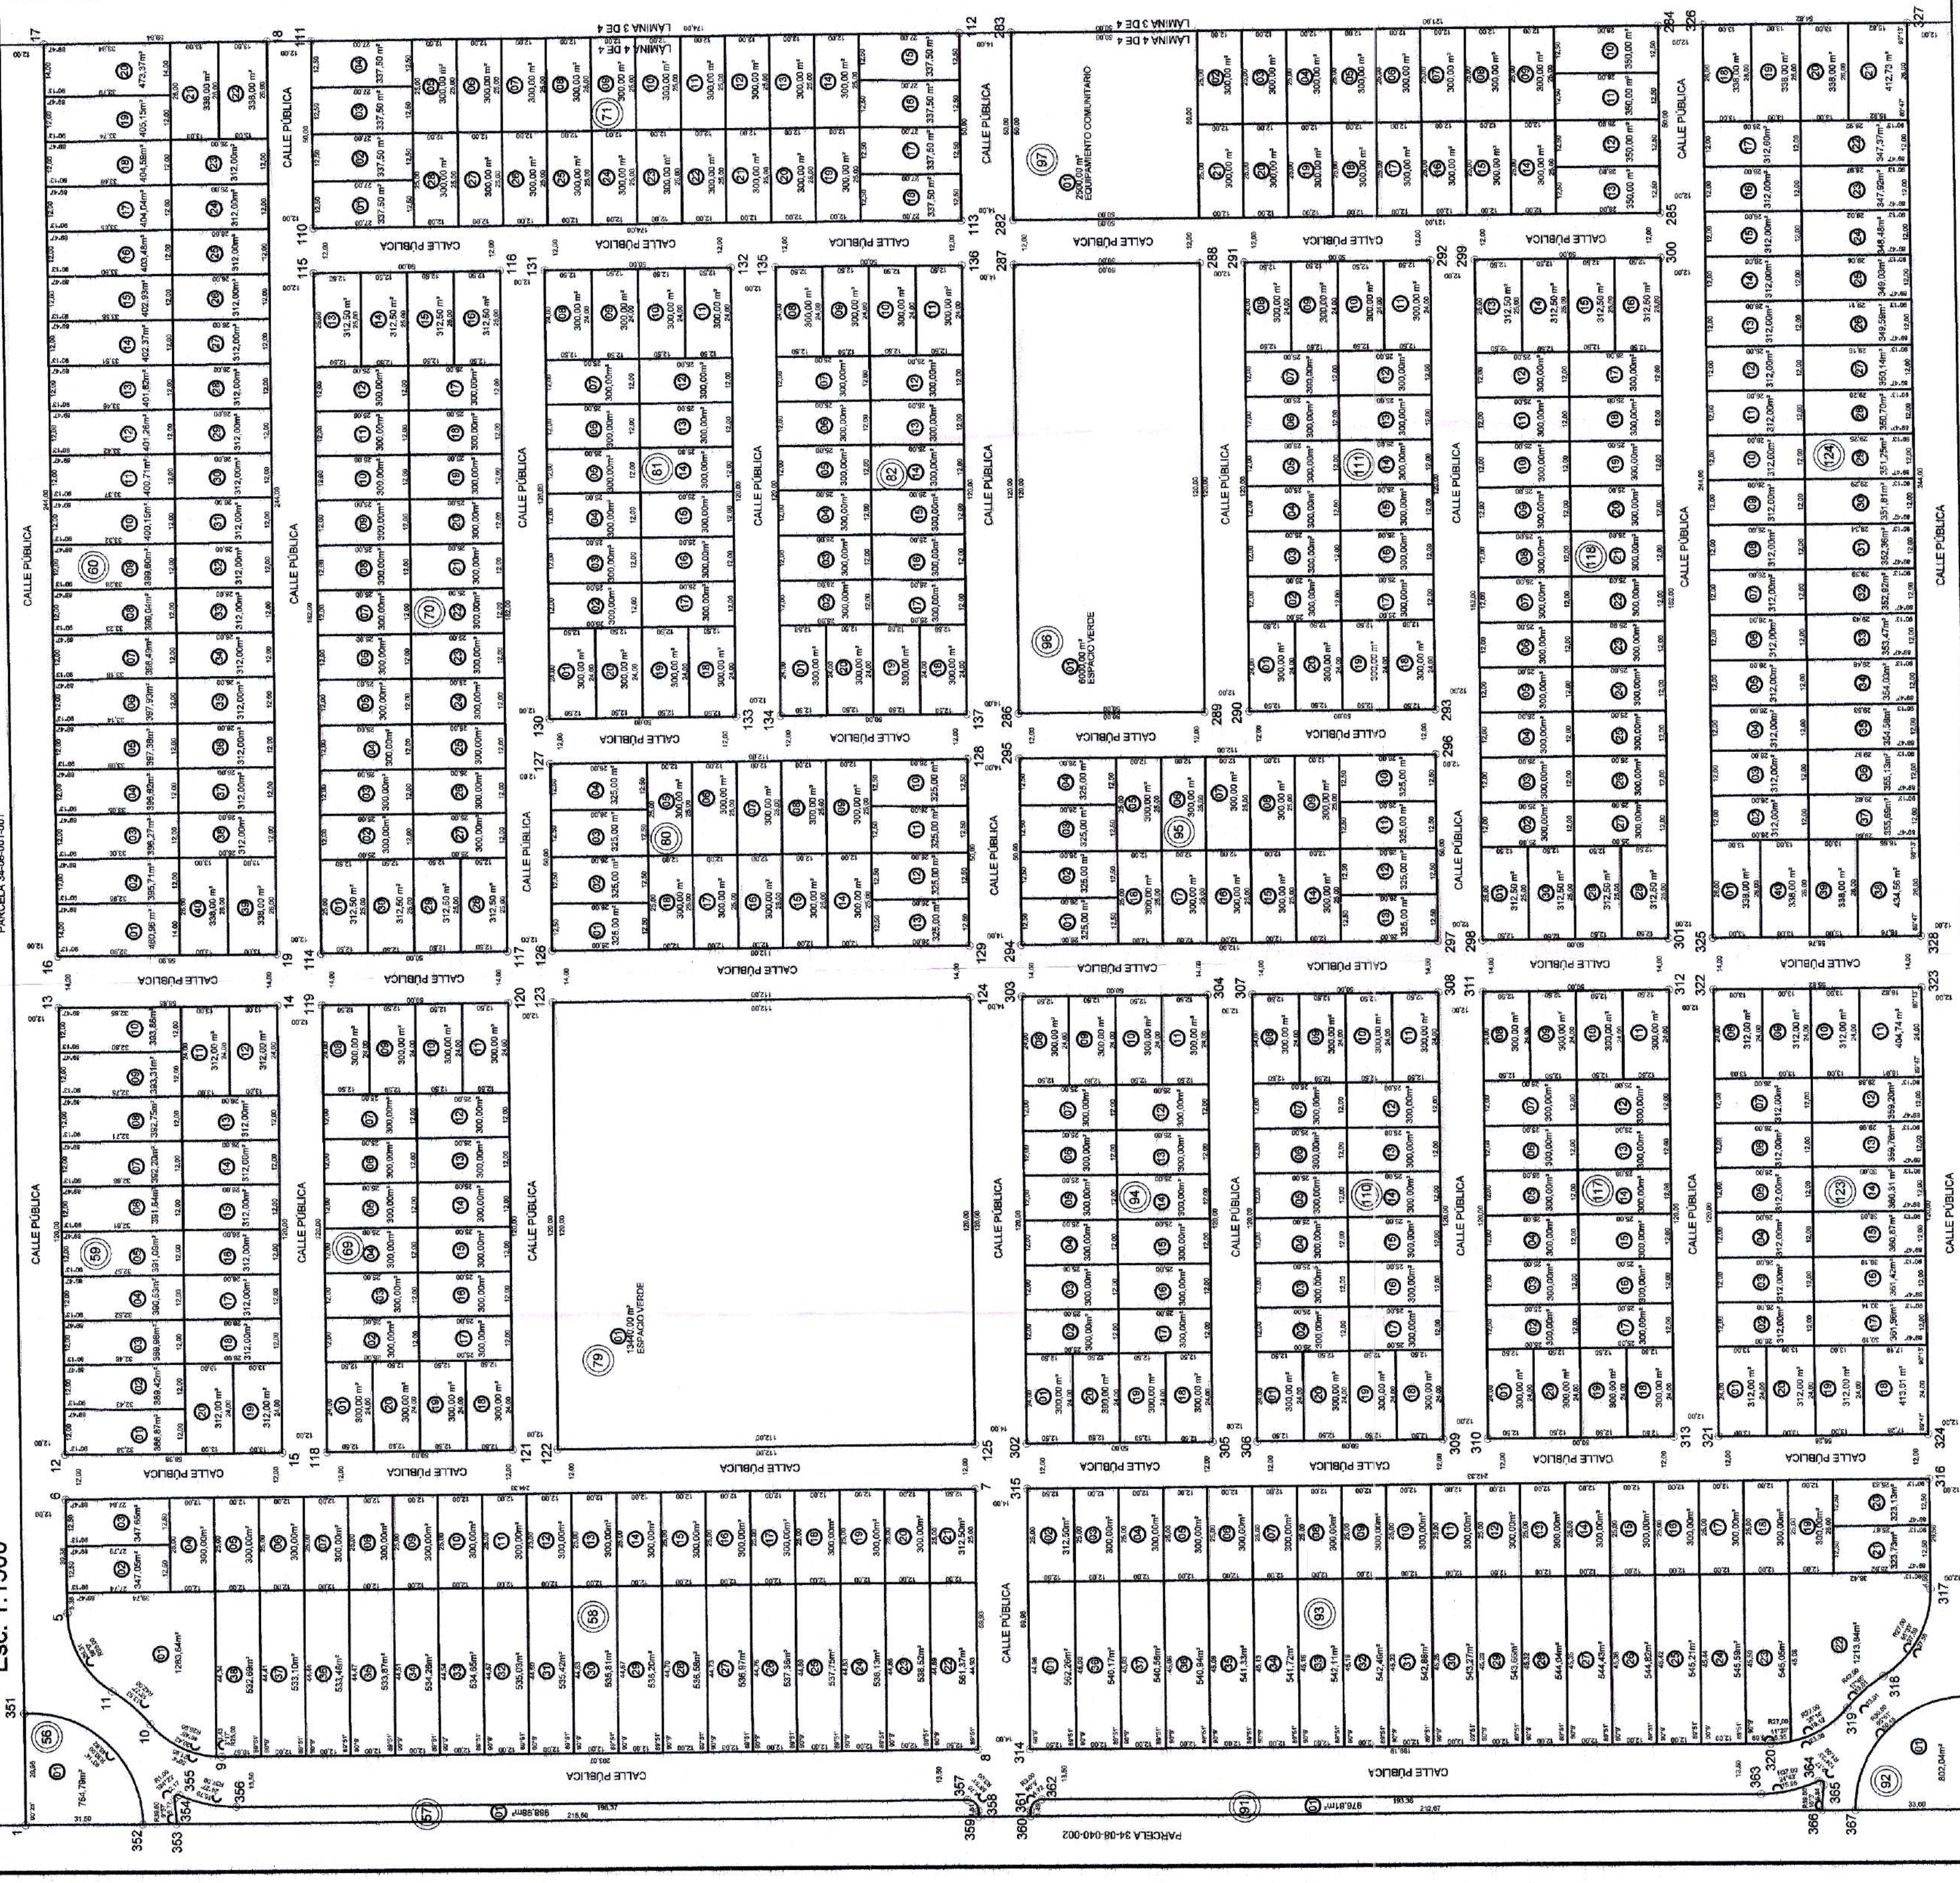

LAMINA IV SUPERFICIE= 250.759,49 m².

LAMINA III SUPERFICIE= 253.813,88 m².


LAMINA II SUPERFICIE= 403.913,82 m².

CROQUIS DE LAMINAS Esc. 1:5000

RESUMEN DE SUPERFICIES


CROQUIS DE UBICACION SIE

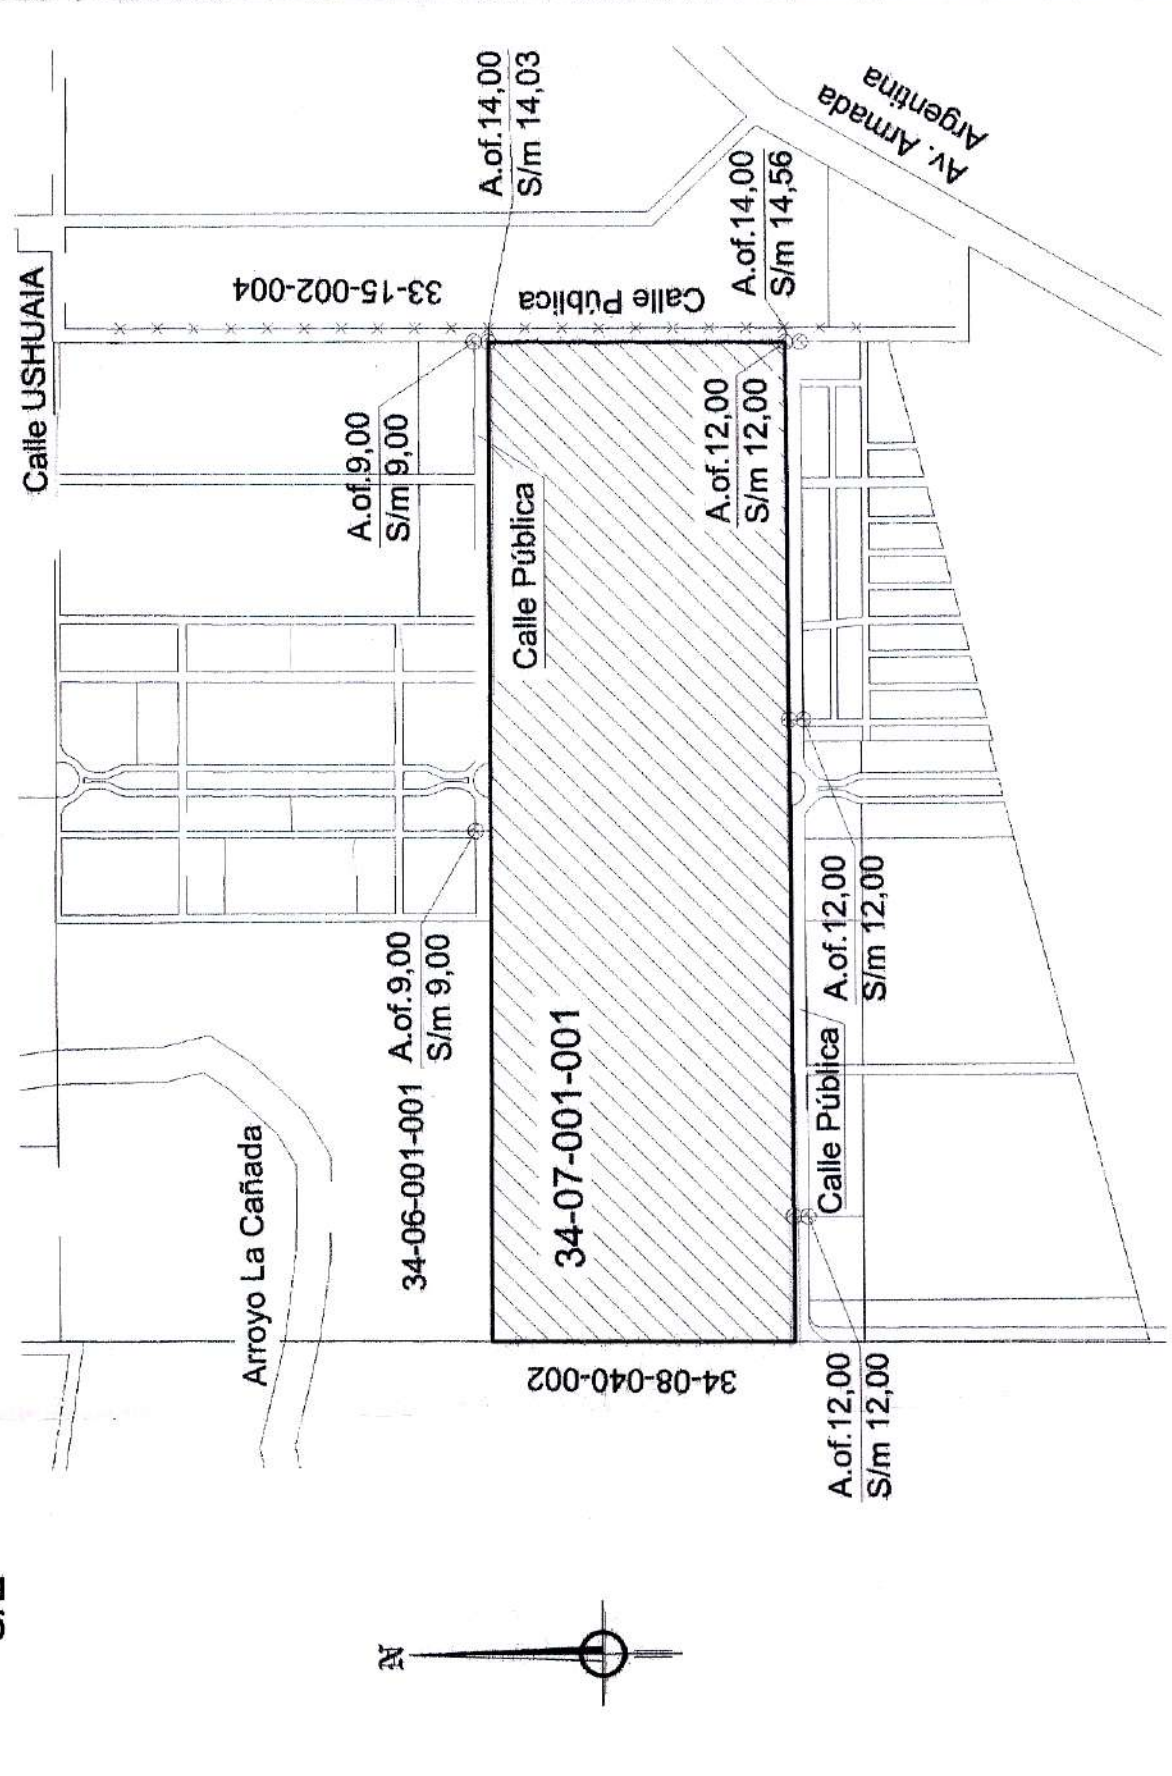

BALANCE DE SUPERFICIES

Summary table of surface areas. Columns include: SUPERFICIE S/ TITULO (m²), SUPERFICIE S/ LOTE (m²), LAMINA I (m²), LAMINA II (m²), LAMINA III (m²), LAMINA IV (m²), TOTAL (m²), and DIFERENCIA (m²). Total area is 909.279,44 m².


Plano de: MENSURAY LOTEADO EDISUR S.A. Ep. N° 087665 15 Feb 1524

Table with columns: UBICACION, SITITULO, SICATASIRO, and DOMINIO. It provides details about the location, title, cadastral information, and ownership.

Professional stamps and signatures. Includes the stamp of the 'DIRECCION DE CATASTRO' and the signature of 'Fernando Rojas Iturrubia'.

Exp. Prov.: 0033- Fecha de Viscion:

REFERENCIAS: Limite de propiedad, Alambrado de hitos, Limite sin materializar, Poste de madera, Mojon de hierro.